



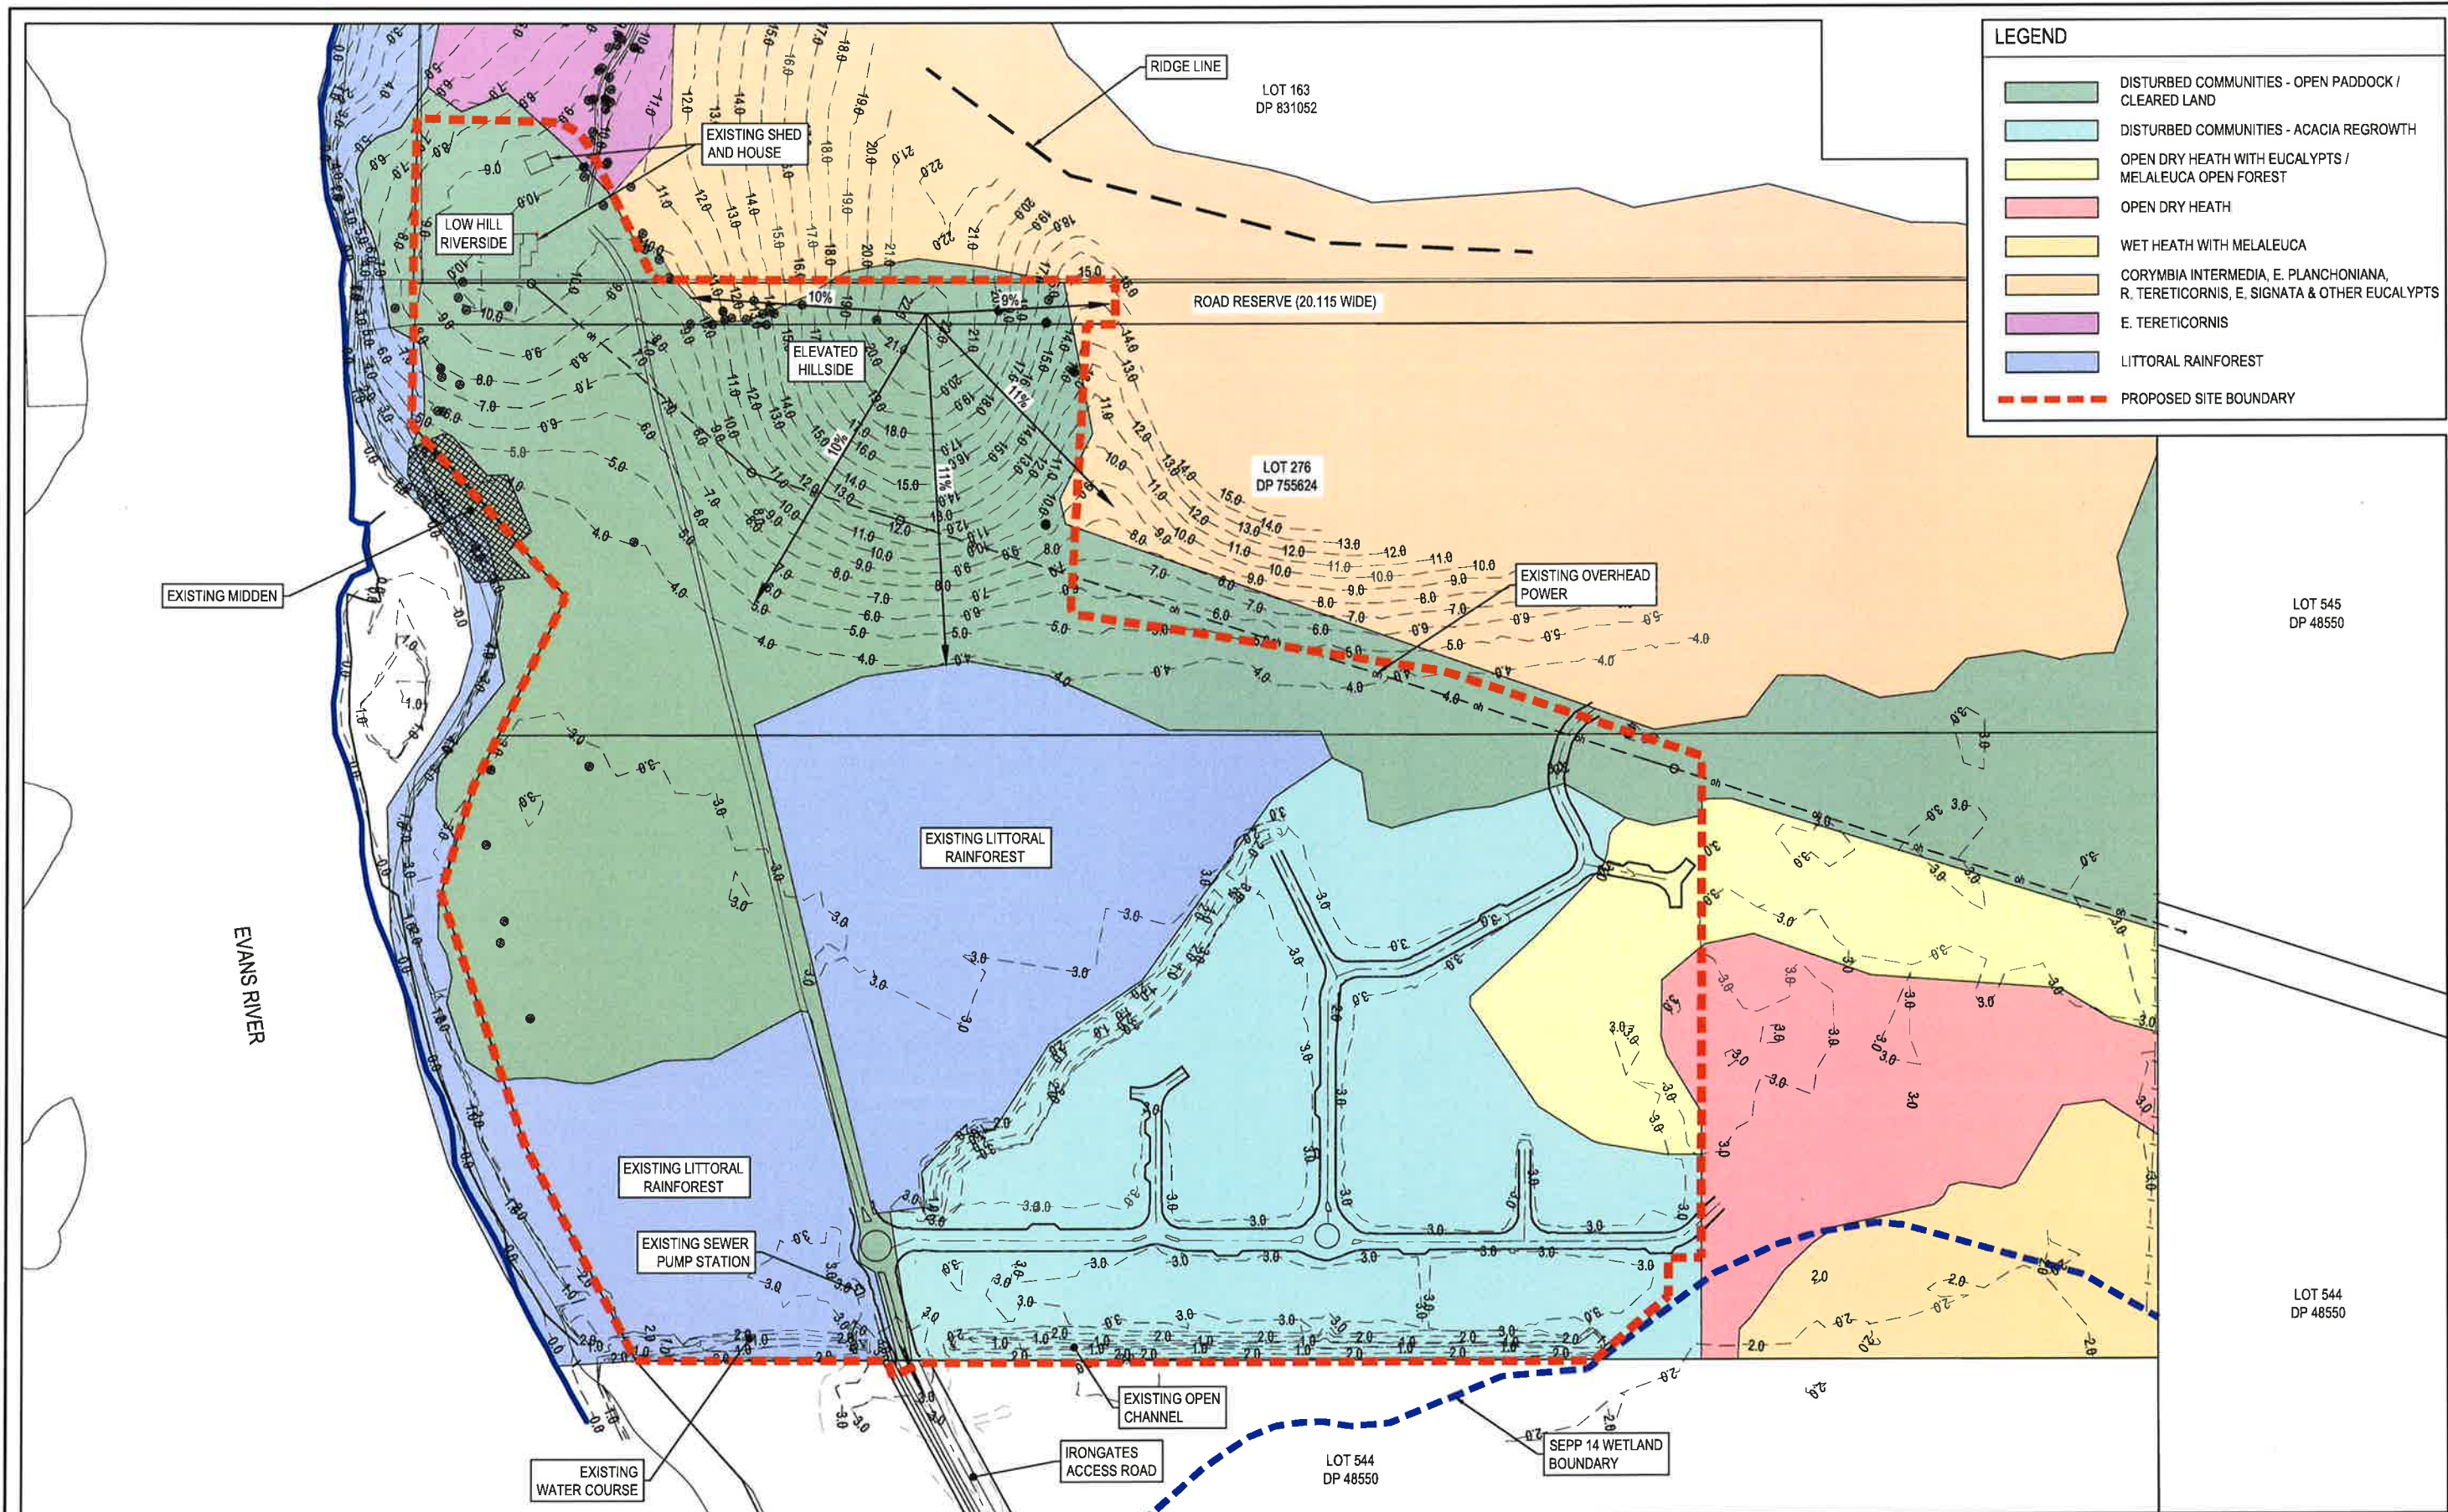

LEGEND	
	DISTURBED COMMUNITIES - OPEN Paddock / CLEARED LAND
	DISTURBED COMMUNITIES - ACACIA REGROWTH
	OPEN DRY HEATH WITH EUCALYPTS / MELALEUCA OPEN FOREST
	OPEN DRY HEATH
	WET HEATH WITH MELALEUCA
	CORYMBIA INTERMEDIA, E. PLANCHONIANA, R. TERETICORNIS, E. SIGNATA & OTHER EUCALYPTS
	E. TERETICORNIS
	LITTORAL RAINFOREST
	PROPOSED SITE BOUNDARY

01	ORIGINAL ISSUE	NF	GD		17.07.19
Issue	Description	By	Ckd	RPEQ	Date

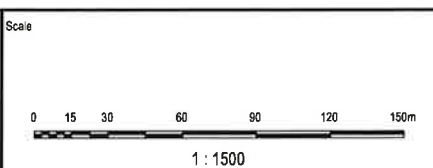

Surveyor	ROBERT A HARRIES SURVEYOR
Architect	
Filename	SiteAnalysisPlan2.dwg

Client	GOLDCORAL PTY LTD
Status	PRELIMINARY NOT TO BE USED FOR CONSTRUCTION
Approved	RPEQ No:
Scales	1:1500
Original Size	A1
Height	AHD
Grid	© Copyright reserved
Drawn	N. FAHEY
Designed	G. DICK
Project Manager	G. DICK


Project	RESIDENTIAL DEVELOPMENT LOT 277 IRON GATES ROAD EVANS HEAD
Title	SITE ANALYSIS PLAN

ARCADIS


Arcadis Australia Pacific Pty Limited
P O Box, 1653
Southport QLD 4215
ABN 76 104 485 289

Tel No: +61 7 5532 3933
Fax No: +61 7 5591 4778
www.arcadis.com

Drawing No: #####
Project No: AA007094
Issue: 01

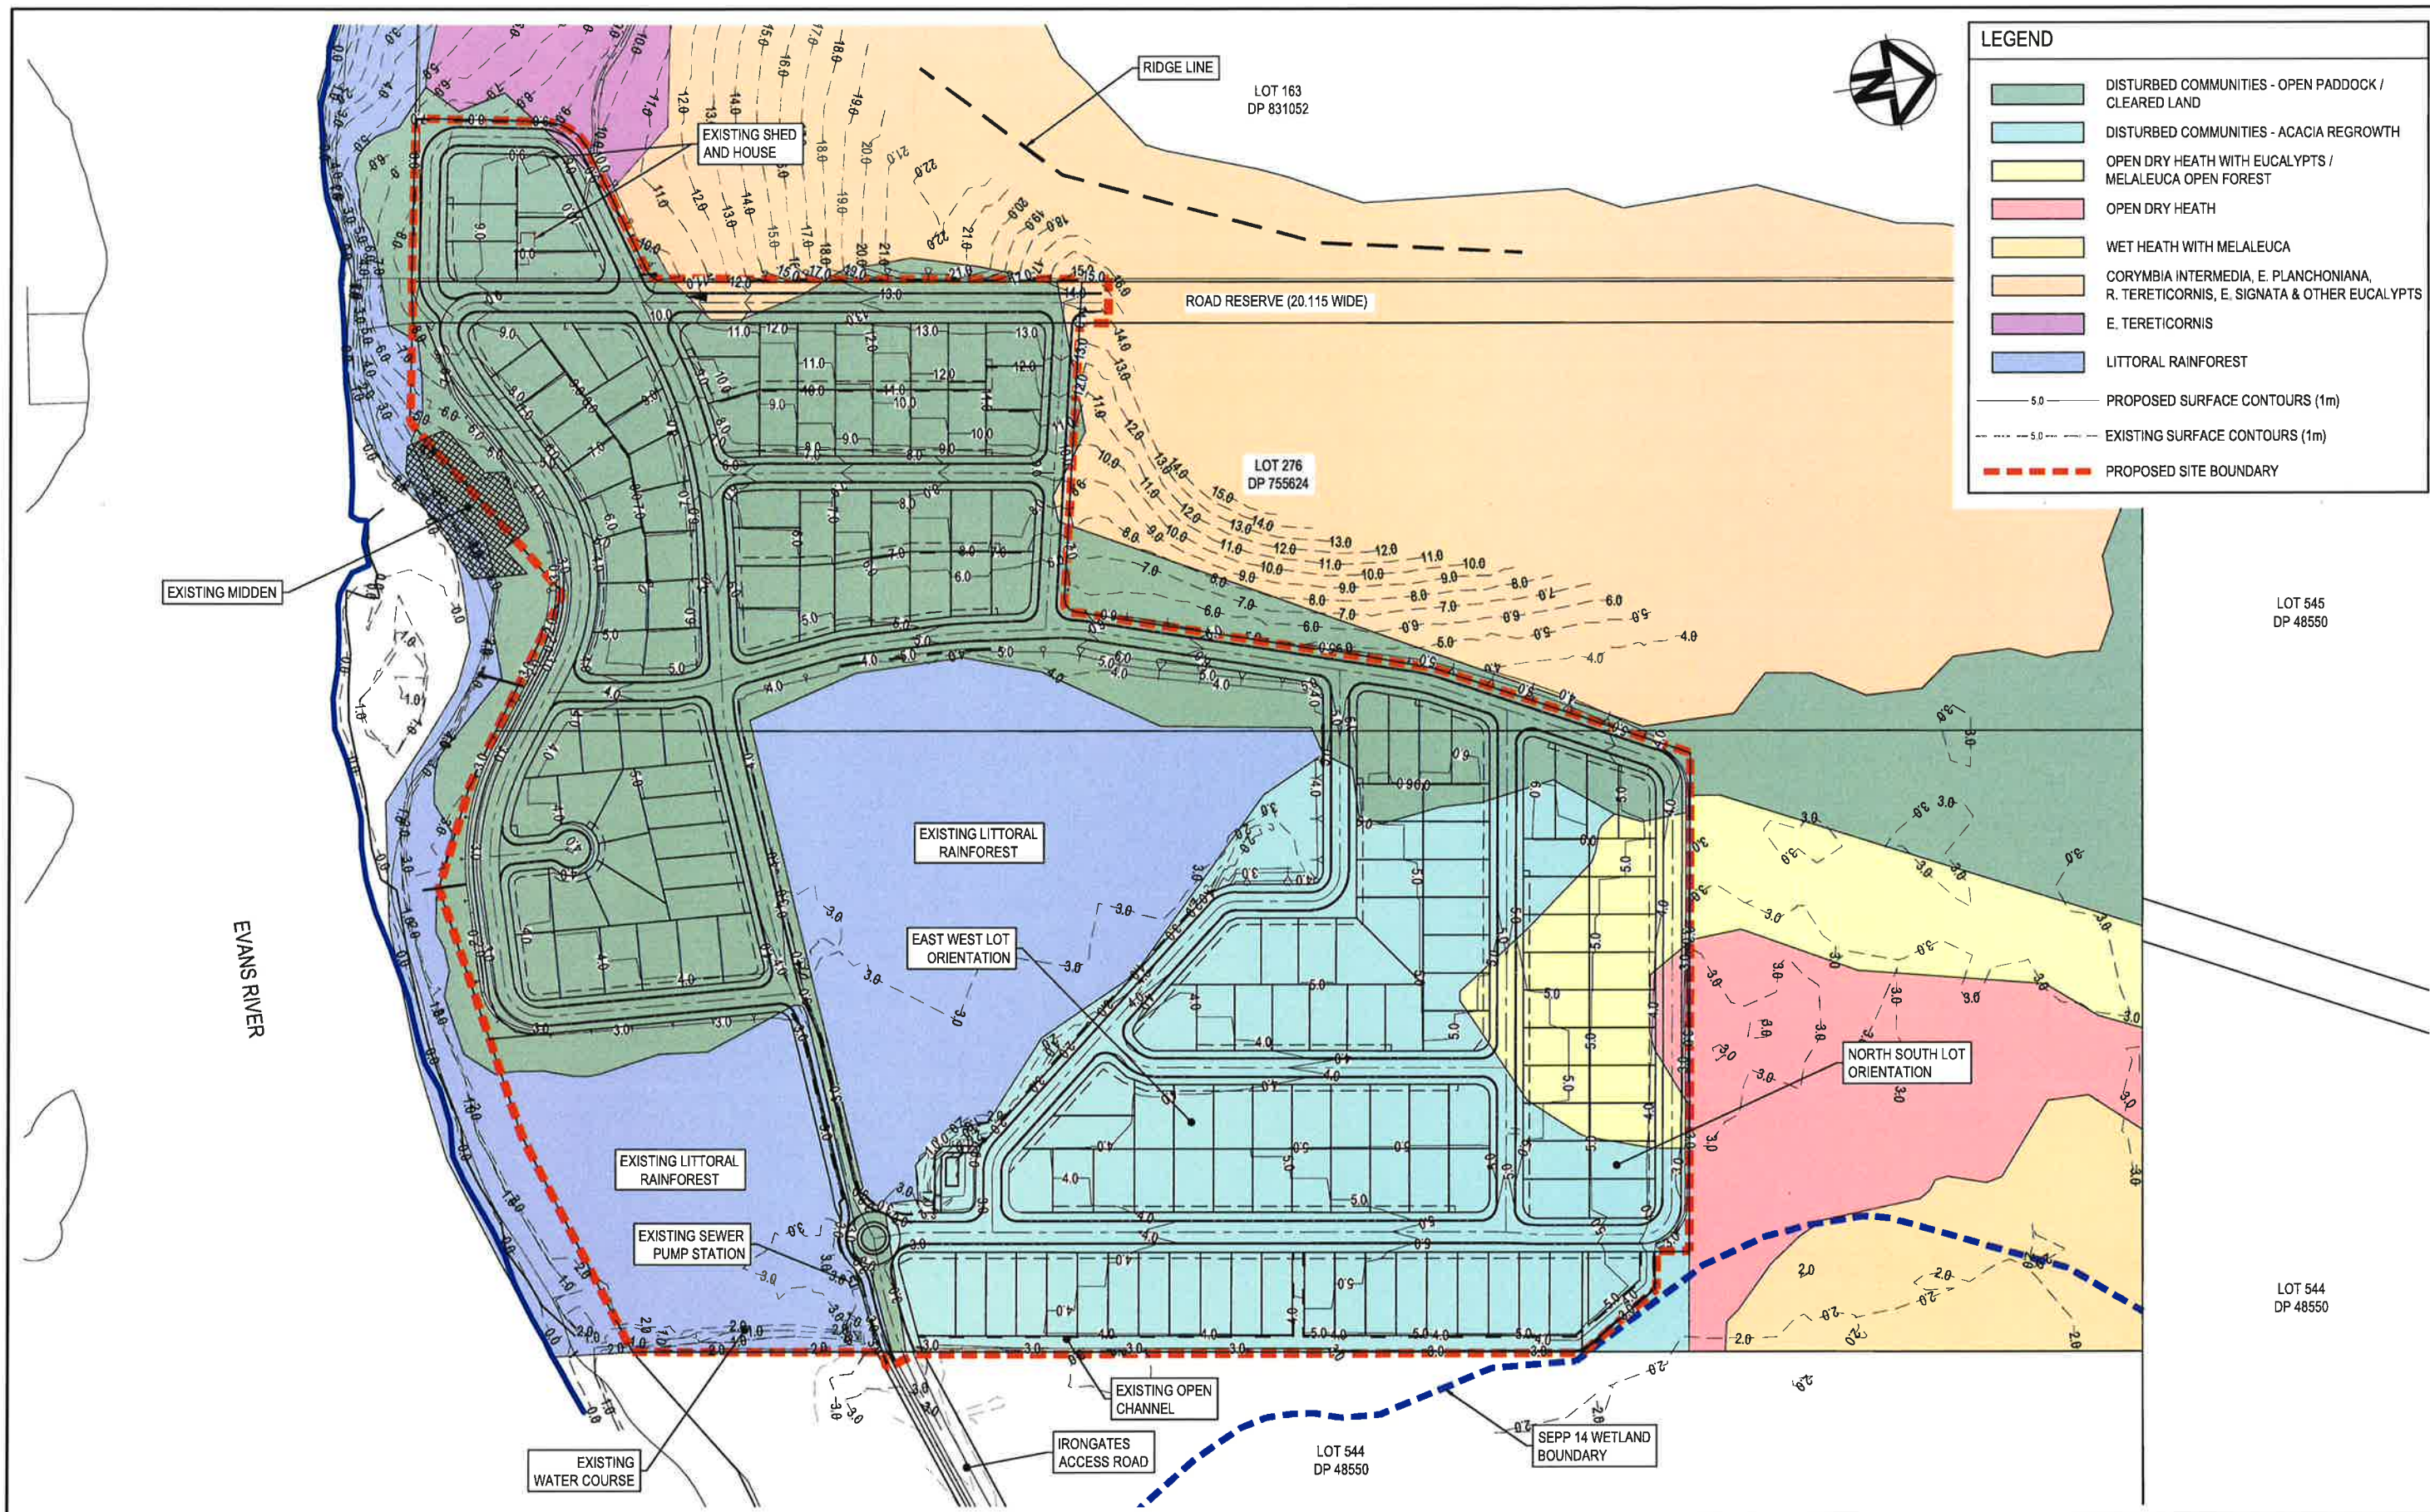

01	ORIGINAL ISSUE	NF	GD		17.07.19
Issue	Description	By	Ckd	RPEQ	Date

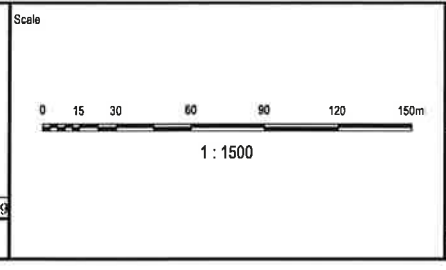

Surveyor	ROBERT A HARRIES SURVEYOR
Architect	
Filename	DesignResponse.dwg

Client	GOLDCORAL PTY LTD
--------	-------------------

Status	PRELIMINARY NOT TO BE USED FOR CONSTRUCTION
Approved	R.P.E.Q. No:
Scales	1:1500
Original Size	A1
Height Datum	AHD
Grid	
Original Issue Signatures	Drawn N. FAHEY Designed G. DICK Project Manager G. DICK
Copyright reserved	

Project	RESIDENTIAL DEVELOPMENT LOT 277 IRON GATES ROAD EVANS HEAD
Title	DESIGN RESPONSE PLAN

ARCADIS

Arcadis Australia Pacific Pty Limited
P O Box, 1653
Southport QLD 4215
ABN 76 104 485 269
Tel No: +61 7 5532 3933
Fax No: +61 7 5591 4778
www.arcadis.com

Drawing No: #####
Project No: AA007094
Issue: 01