



LEGEND	
	5.0 EXISTING SURFACE CONTOURS
	EXISTING EDGE OF BITUMEN
	PROPOSED 9m WIDE ROAD FORMATION

- NOTES**
1. ALL SIGNS ARE TO BE PREPARED IN ACCORDANCE WITH THE CURRENT 'MANUAL OF UNIFORM TRAFFIC CONTROL DEVICES' (M.U.T.C.D).
 2. FINAL SIGN LOCATIONS TO BE DETERMINED ON SITE BY SUPERINTENDENT.
 3. ALL TRAFFIC SIGNS TO BE SIZE 'B' UNLESS NOTED OTHERWISE.
 4. ALL SIGN MATERIAL TO BE CLASS 1.
 5. FOR PAVEMENT WIDENING TRANSITION LINEMARKING REFER TO M.U.T.C.D. - PART 2, FIGURE 4.17.
 6. GUIDE POST TO BE INSTALLED 1.2m FROM EDGE OF PAVEMENT & 0.5m FROM FOOTPATH IN ACCORDANCE WITH AS1742.2.

LOT 1
DP 823583

ENDS OF EXISTING GAUDDRAILS ON
BRIDGE TO BE REPLACED WITH RMS
BUFFERED END ASSEMBLY. REFER TO
RMS STD DWG R0730-04 FOR DETAILS.

60m NARROW BRIDGE APPROACH. FOR
TRANSITION LINEMARKING REFER TO
MUTCD - PART 2, FIGURE 4.10

60m NARROW BRIDGE APPROACH. FOR
TRANSITION LINEMARKING REFER TO
MUTCD - PART 2, FIGURE 4.10


LOT 3
DP 823583

LOT 544
DP 48550


TRANSITION LENGTH,
REFER SLOW POINT DETAIL

PROPOSED 9m
FORMATION WIDTH

Portion 408
CONTINUATION LINE
REFER TO SHEET K219

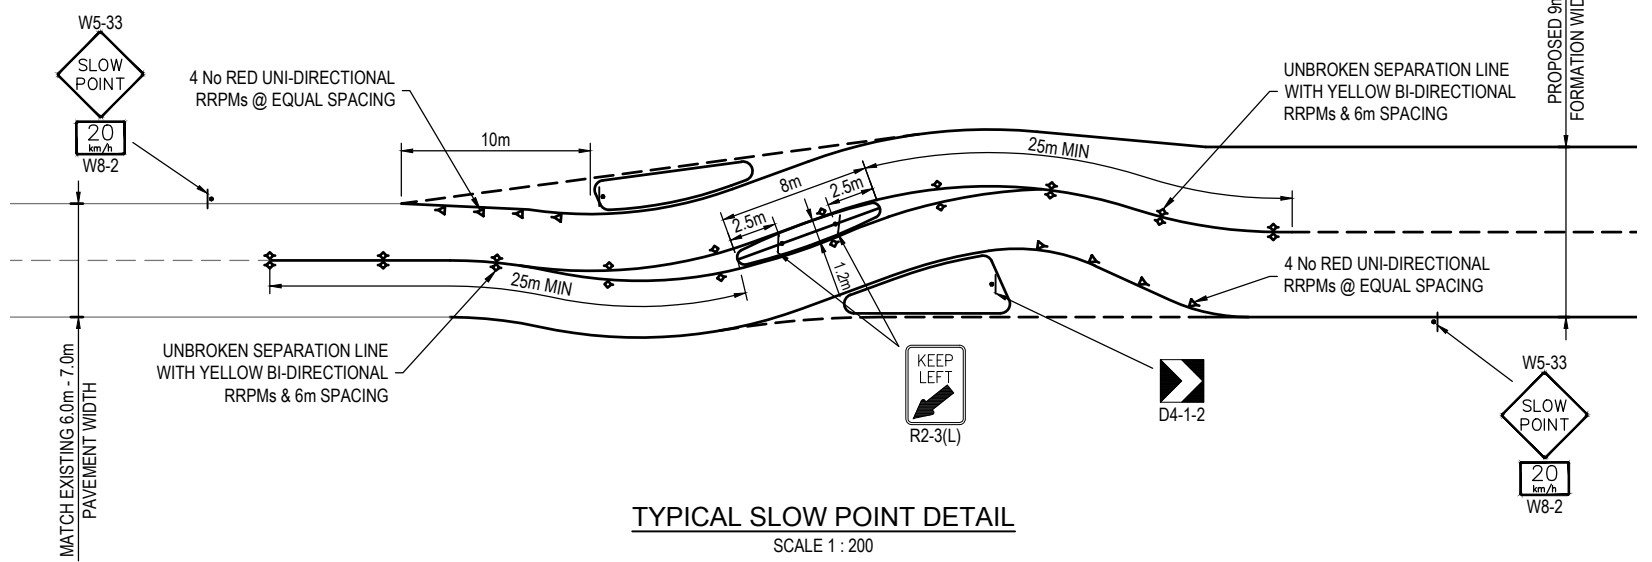






Scale 0 10 20 40 60 80 100m 1 : 1000				Surveyor ROBERT A HARRIES SURVEYOR		Client GOLDCORAL PTY LTD		Status PRELIMINARY NOT TO BE USED FOR CONSTRUCTION		Project LOT 277 IRON GATES ROAD EVANS HEAD ACCESS ROAD			
Architect				Approved R.P.E.Q No :		Scales 1:1000		Original Issue Signatures Drawn N. FAHEY		Title ACCESS ROAD SIGNAGE & LINEMARKING LAYOUT PLAN SHEET 1 OF 2		Tel No: +61 7 5532 3933 Fax No: +61 7 5591 4778 www.arcadis.com	
Original Size A1				Designed G. DICK		Height AHD		Project Manager G. DICK		Grid © Copyright reserved		Drawing No. K218	
Issue 02 ROADWORKS AMENDED, SLOW POINTS ADDED				By NF		Ckd GD		RPEQ 21.08.17		Date 26.05.17		Project No. AA007094	
Filename K218-AA007094-GCD-00-IRON GATES ACCESS ROAD SIGNAGE.dwg				Issue 02		21/Aug/2017 5:56 PM		V1		F:\AA007094\I-CAD\Civil\B-Sketches\K218-AA007094-GCD-00-IRON GATES ACCESS ROAD SIGNAGE.dwg			

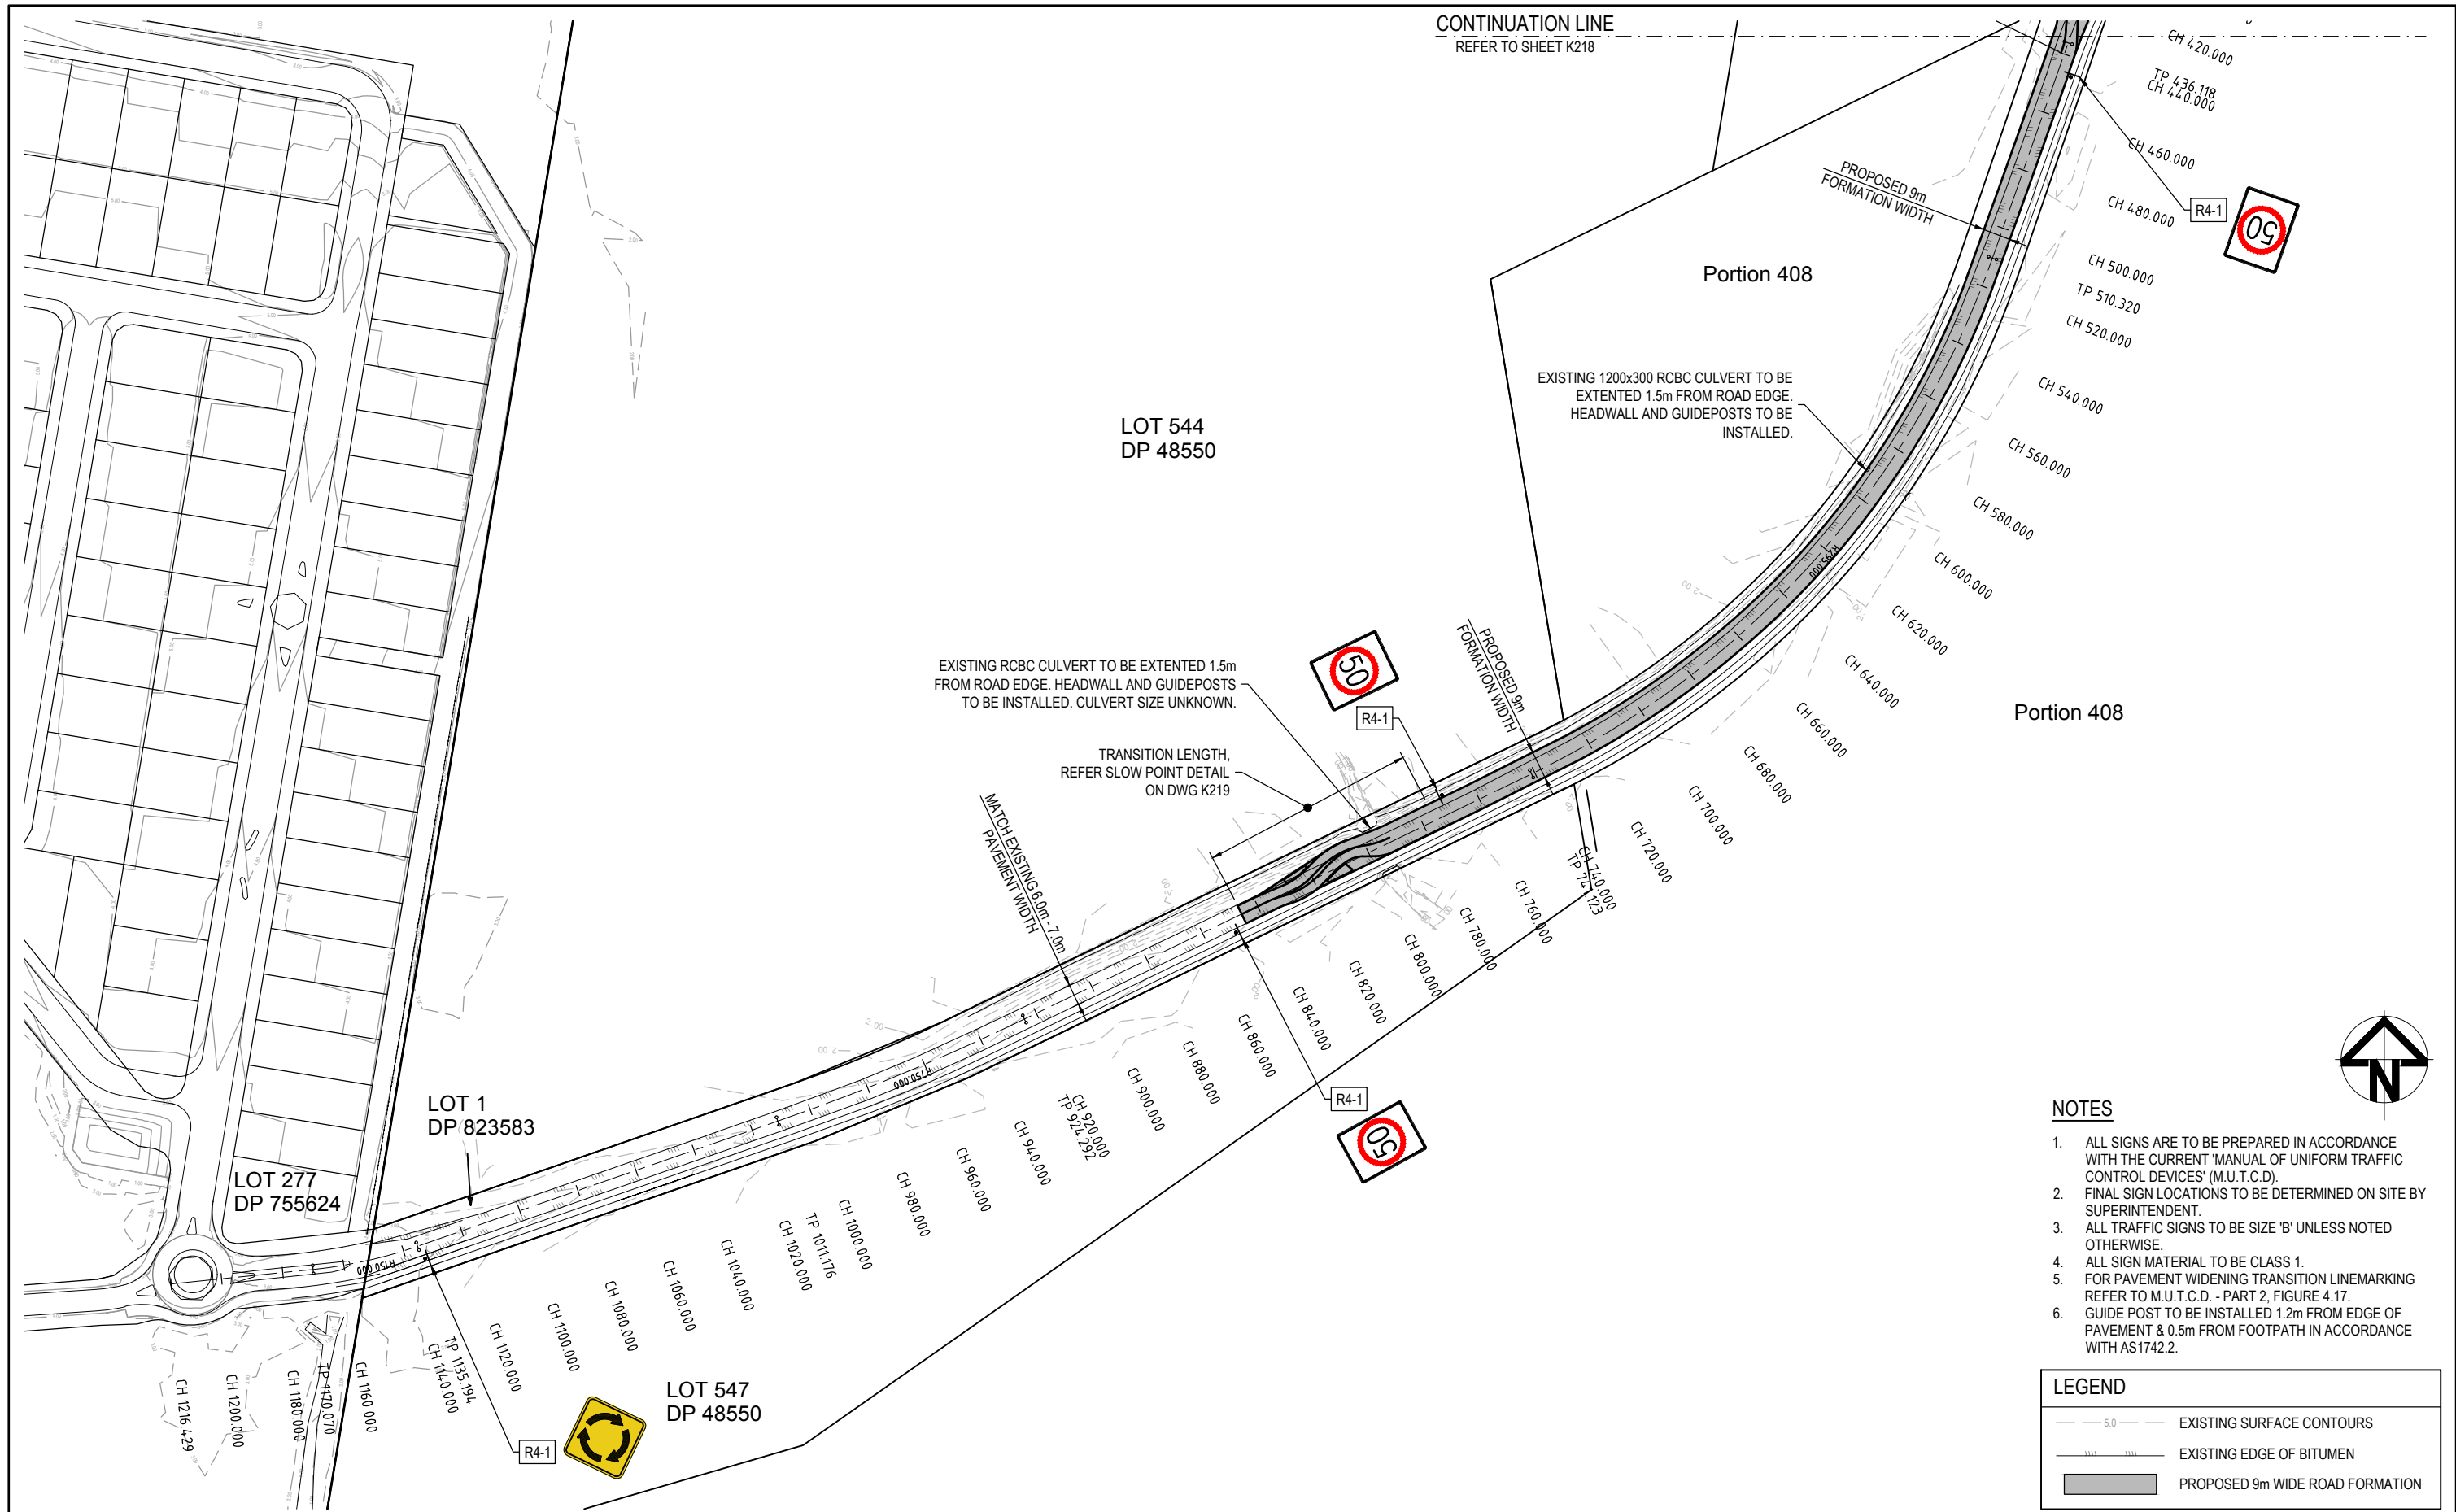

- NOTES**
1. ALL SIGNS ARE TO BE PREPARED IN ACCORDANCE WITH THE CURRENT 'MANUAL OF UNIFORM TRAFFIC CONTROL DEVICES' (M.U.T.C.D).
 2. FINAL SIGN LOCATIONS TO BE DETERMINED ON SITE BY SUPERINTENDENT.
 3. ALL TRAFFIC SIGNS TO BE SIZE 'B' UNLESS NOTED OTHERWISE.
 4. ALL SIGN MATERIAL TO BE CLASS 1.
 5. FOR PAVEMENT WIDENING TRANSITION LINEMARKING REFER TO M.U.T.C.D. - PART 2, FIGURE 4.17.
 6. GUIDE POST TO BE INSTALLED 1.2m FROM EDGE OF PAVEMENT & 0.5m FROM FOOTPATH IN ACCORDANCE WITH AS1742.2.

LEGEND	
	5.0 EXISTING SURFACE CONTOURS
	EXISTING EDGE OF BITUMEN
	PROPOSED 9m WIDE ROAD FORMATION

						Scale 0 10 20 40 60 80 100m 1 : 1000		Surveyor ROBERT A HARRIES SURVEYOR		Client GOLDCORAL PTY LTD		Status PRELIMINARY NOT TO BE USED FOR CONSTRUCTION		Project LOT 277 IRON GATES ROAD EVANS HEAD ACCESS ROAD		ARCADIS Arcadis Australia Pacific Pty Limited P O Box, 1653 Southport QLD 4215 ABN 76 104 485 289 Tel No: +61 7 5532 3933 Fax No: +61 7 5591 4778 www.arcadis.com Drawing No. Project No. Issue K219 — AA007094 — 02	
						Approved R.P.E.Q No :											
						Scales 1:1000		Original Issue Signatures Drawn N. FAHEY				Title ACCESS ROAD SIGNAGE & LINEMARKING LAYOUT PLAN SHEET 2 OF 2					
						Original Size A1		Designed G. DICK									
						Height Datum AHD		Project Manager G. DICK									
02		ROADWORKS AMENDED, SLOW POINTS ADDED		NF		GD		21.08.17									
01		ORIGINAL ISSUE		NF		GD		26.05.17									
Issue		Description		By		Ckd		RPEQ		Date							
										FilenameK218-AA007094-GCD-00-IRON GATES ACCESS ROAD SIGNAGE.dwg							

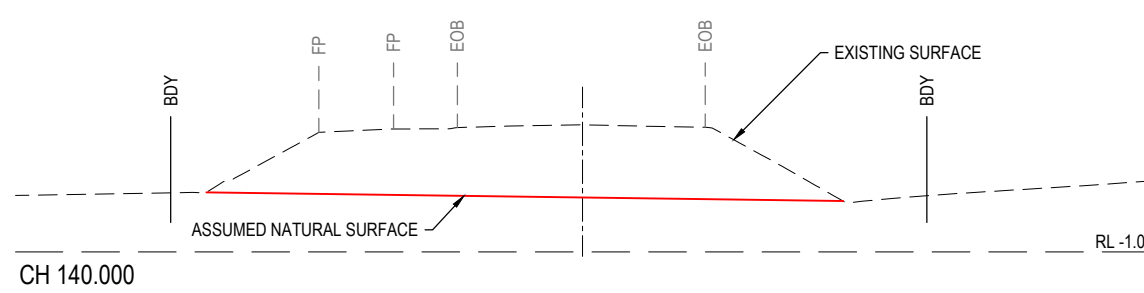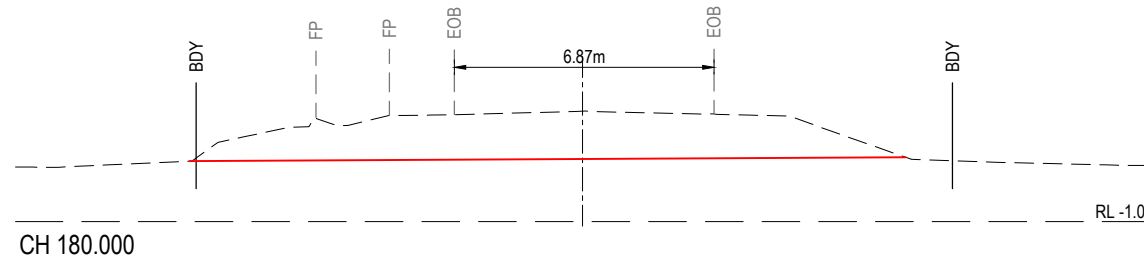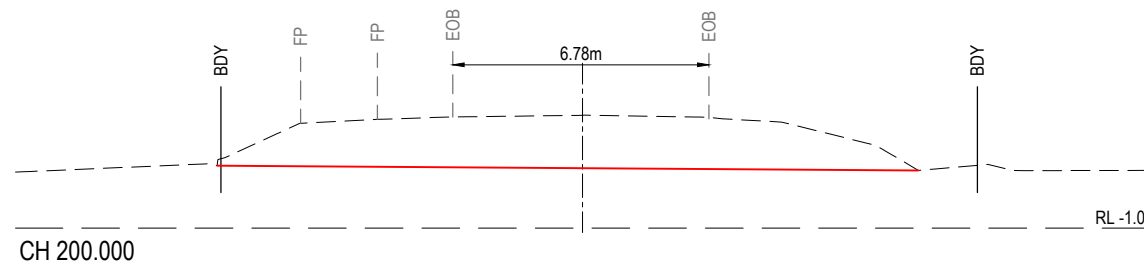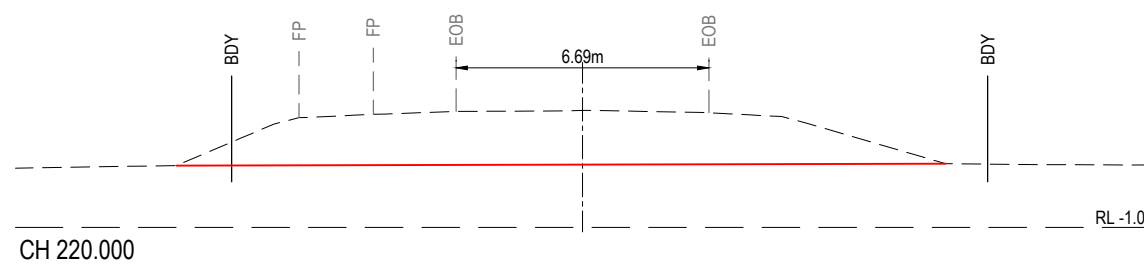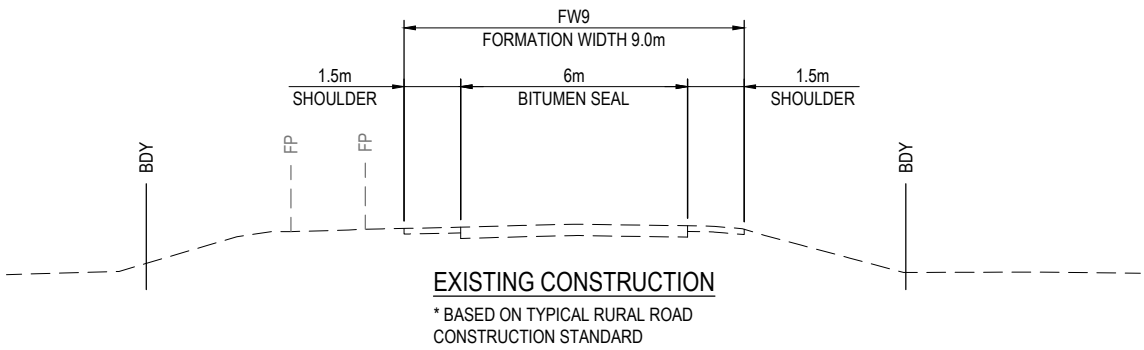

02	SECTIONS AMENDED	NF	GD	21.08.17
01	ORIGINAL ISSUE	NF	GD	23.02.17

Issue	Description	By	Ckd	RPEQ	Date

Scale

1 : 100

Surveyor

ROBERT A HARRIES
SURVEYOR

Architect

Filename K210-AA007094-GCD-00-IRON GATES ACCESS ROAD DETAILS.dwg

Client

GOLDCORAL PTY LTD

Status		PRELIMINARY NOT TO BE USED FOR CONSTRUCTION	
Approved		R.P.E.Q No :	
Scales	1:100	Original Issue Signatures	
		Drawn N. FAHEY	
Original Size	A1	Designed G. DICK	
Height Datum	AHD	Project Manager G. DICK	
Grid		© Copyright reserved	

Project











LOT 277 IRON GATES ROAD
EVANS HEAD
ACCESS ROAD

Title

ACCESS ROAD DETAILS
CROSS SECTIONS -
SHEET 1 OF 6



Arcadis Australia Pacific Pty Limited
P O Box, 1653
Southport QLD 4215
ABN 76 104 485 289
Tel No: +61 7 5532 3933
Fax No: +61 7 5591 4778
www.arcadis.com

Drawing No.	Project No.	Issue
K212	AA007094	02

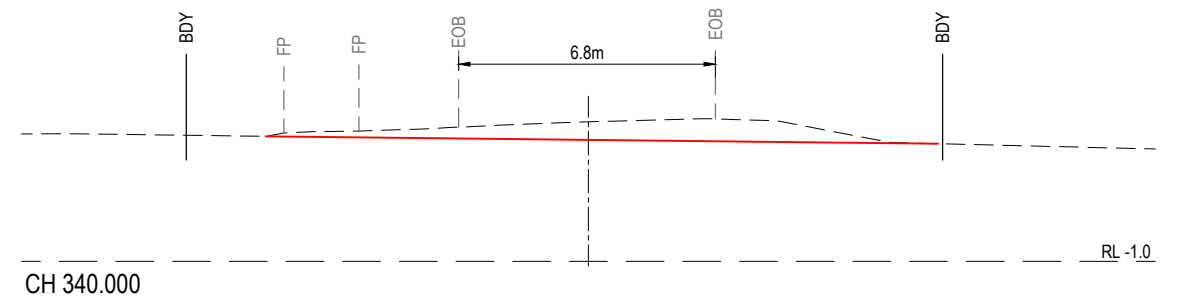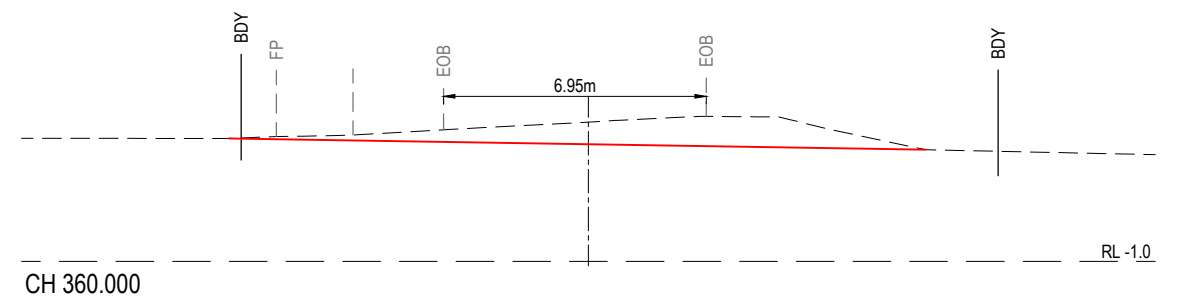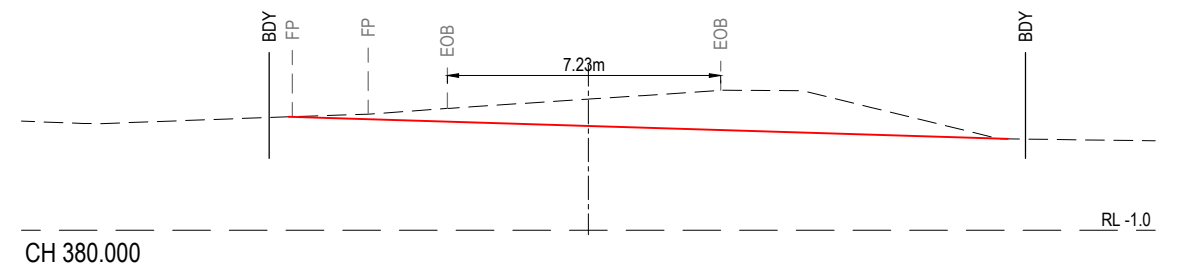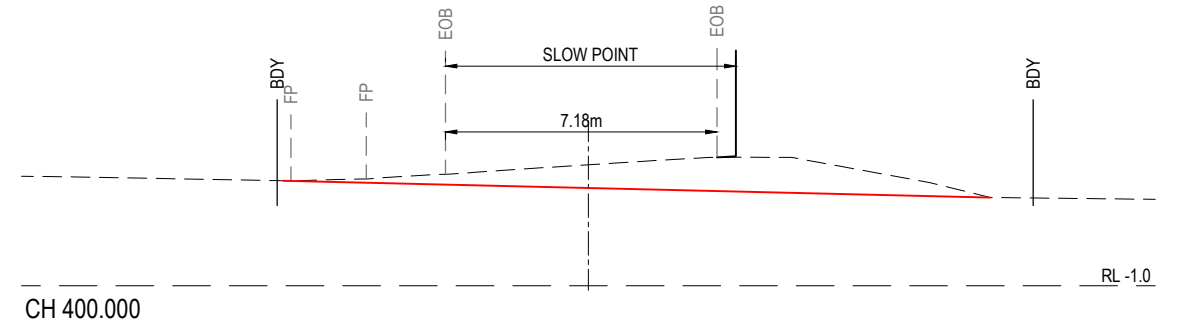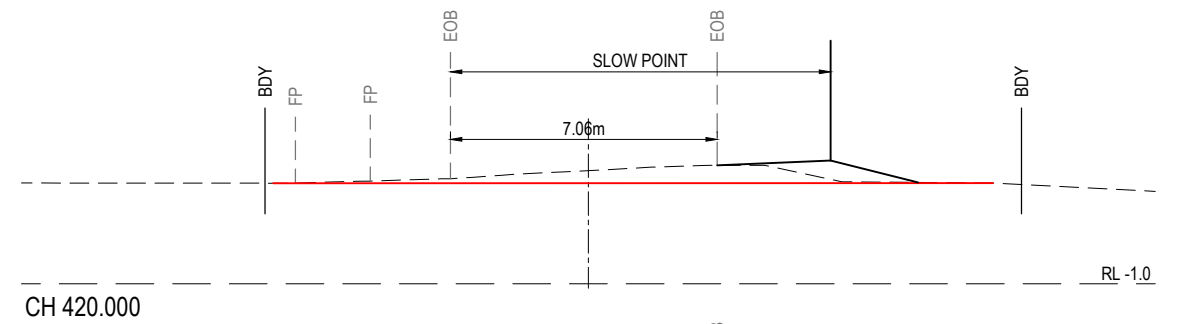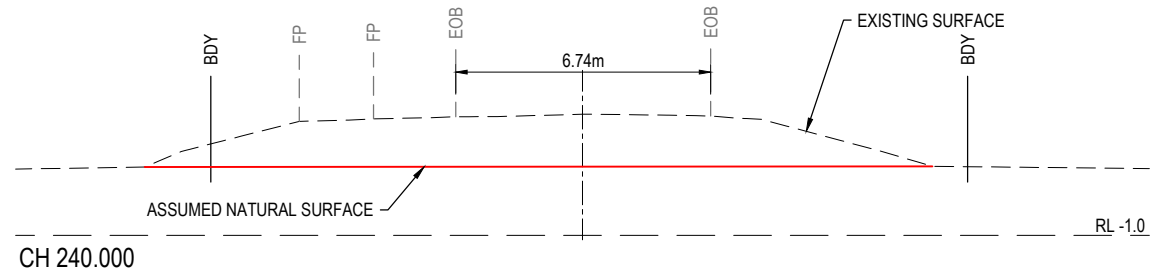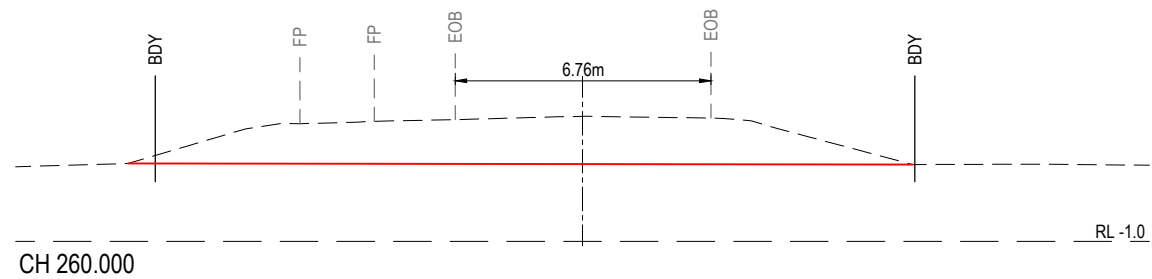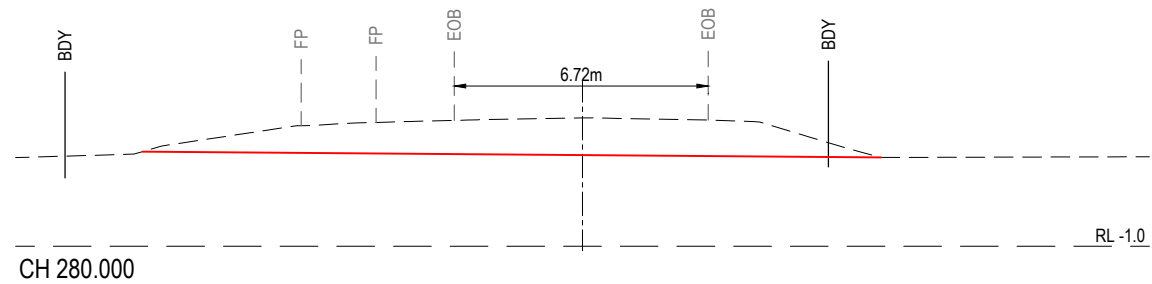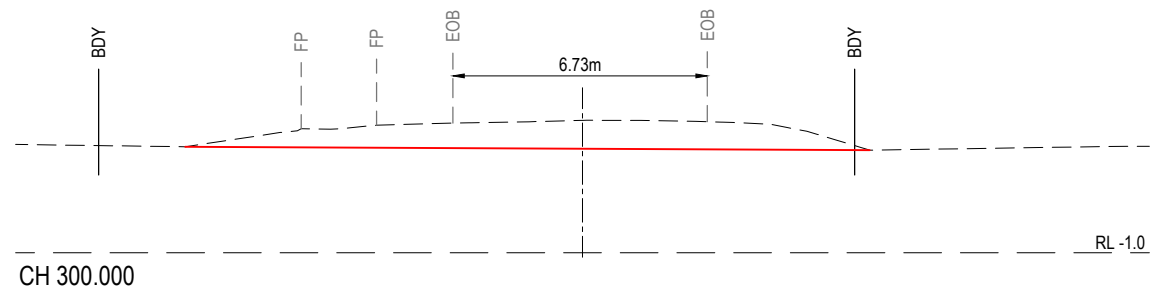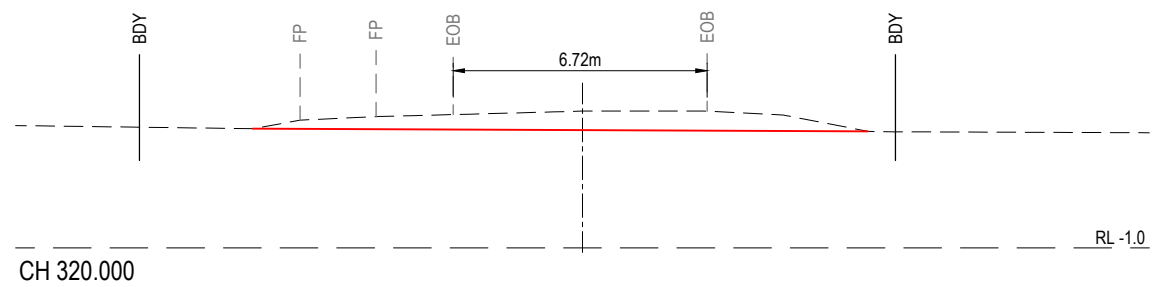


						Scale 0 1 2 4 6 8 10m 1 : 100		Surveyor ROBERT A HARRIES SURVEYOR		Client GOLDCORAL PTY LTD		Status PRELIMINARY NOT TO BE USED FOR CONSTRUCTION		Project LOT 277 IRON GATES ROAD EVANS HEAD ACCESS ROAD		 Arcadis Australia Pacific Pty Limited P O Box, 1853 Southport QLD 4215 ABN 76 104 485 289 Tel No: +61 7 5532 3933 Fax No: +61 7 5591 4778 www.arcadis.com					
								Architect				Scales 1:100		Original Issue Signatures Drawn N. FAHEY Designed G. DICK Project Manager G. DICK				Title ACCESS ROAD DETAILS CROSS SECTIONS - SHEET 2 OF 6			
02 SECTIONS AMENDED		NF		GD		21.08.17		Filename K210-AA007094-GCD-00-IRON GATES ACCESS ROAD DETAILS.dwg				Grid		© Copyright reserved		Drawing No. K213		Project No. AA007094		Issue 02	
01 ORIGINAL ISSUE		NF		GD		23.02.17						Original Size A1		Height Datum AHD							
Issue		Description		By		Ckd		RPEQ		Date											


F:\AA007094\IE-CAD\IC-Civil\B-Sketches\K210-AA007094-GCD-00-IRON GATES ACCESS ROAD DETAILS.dwg 21/Aug/2017 5:55 PM V1

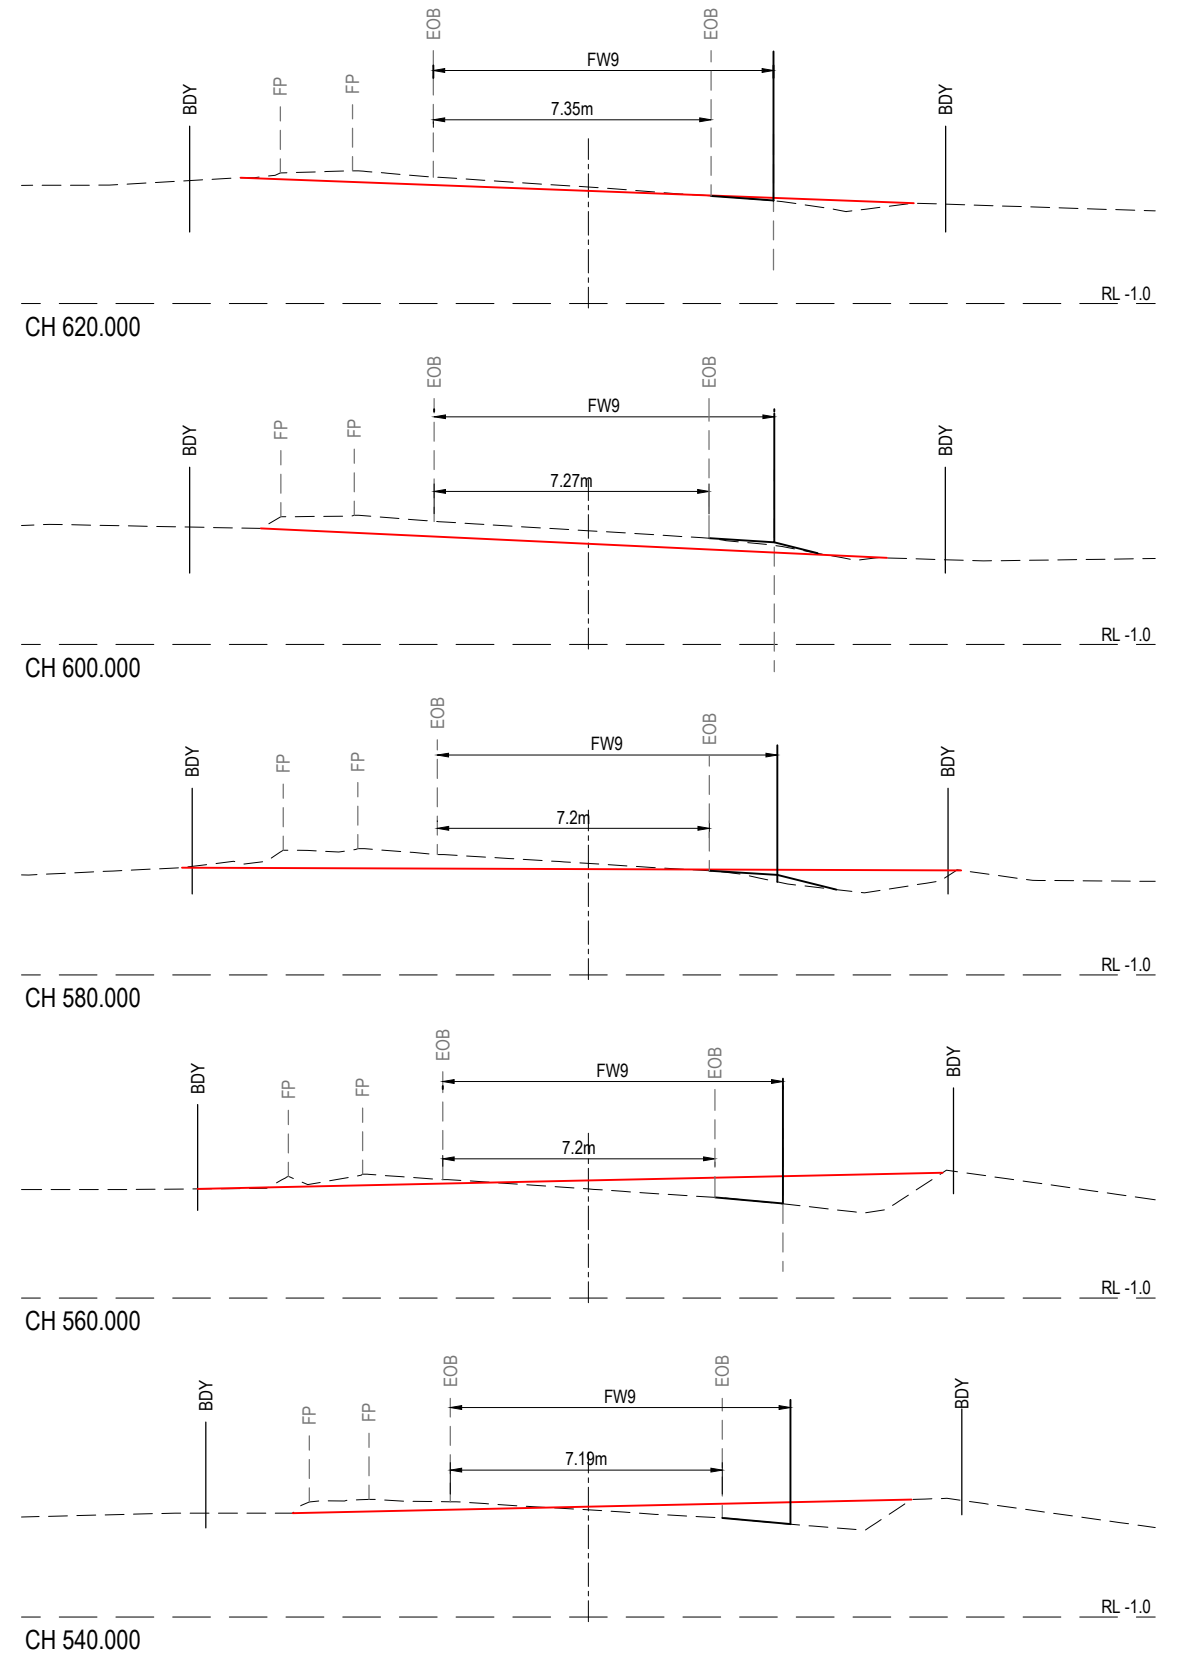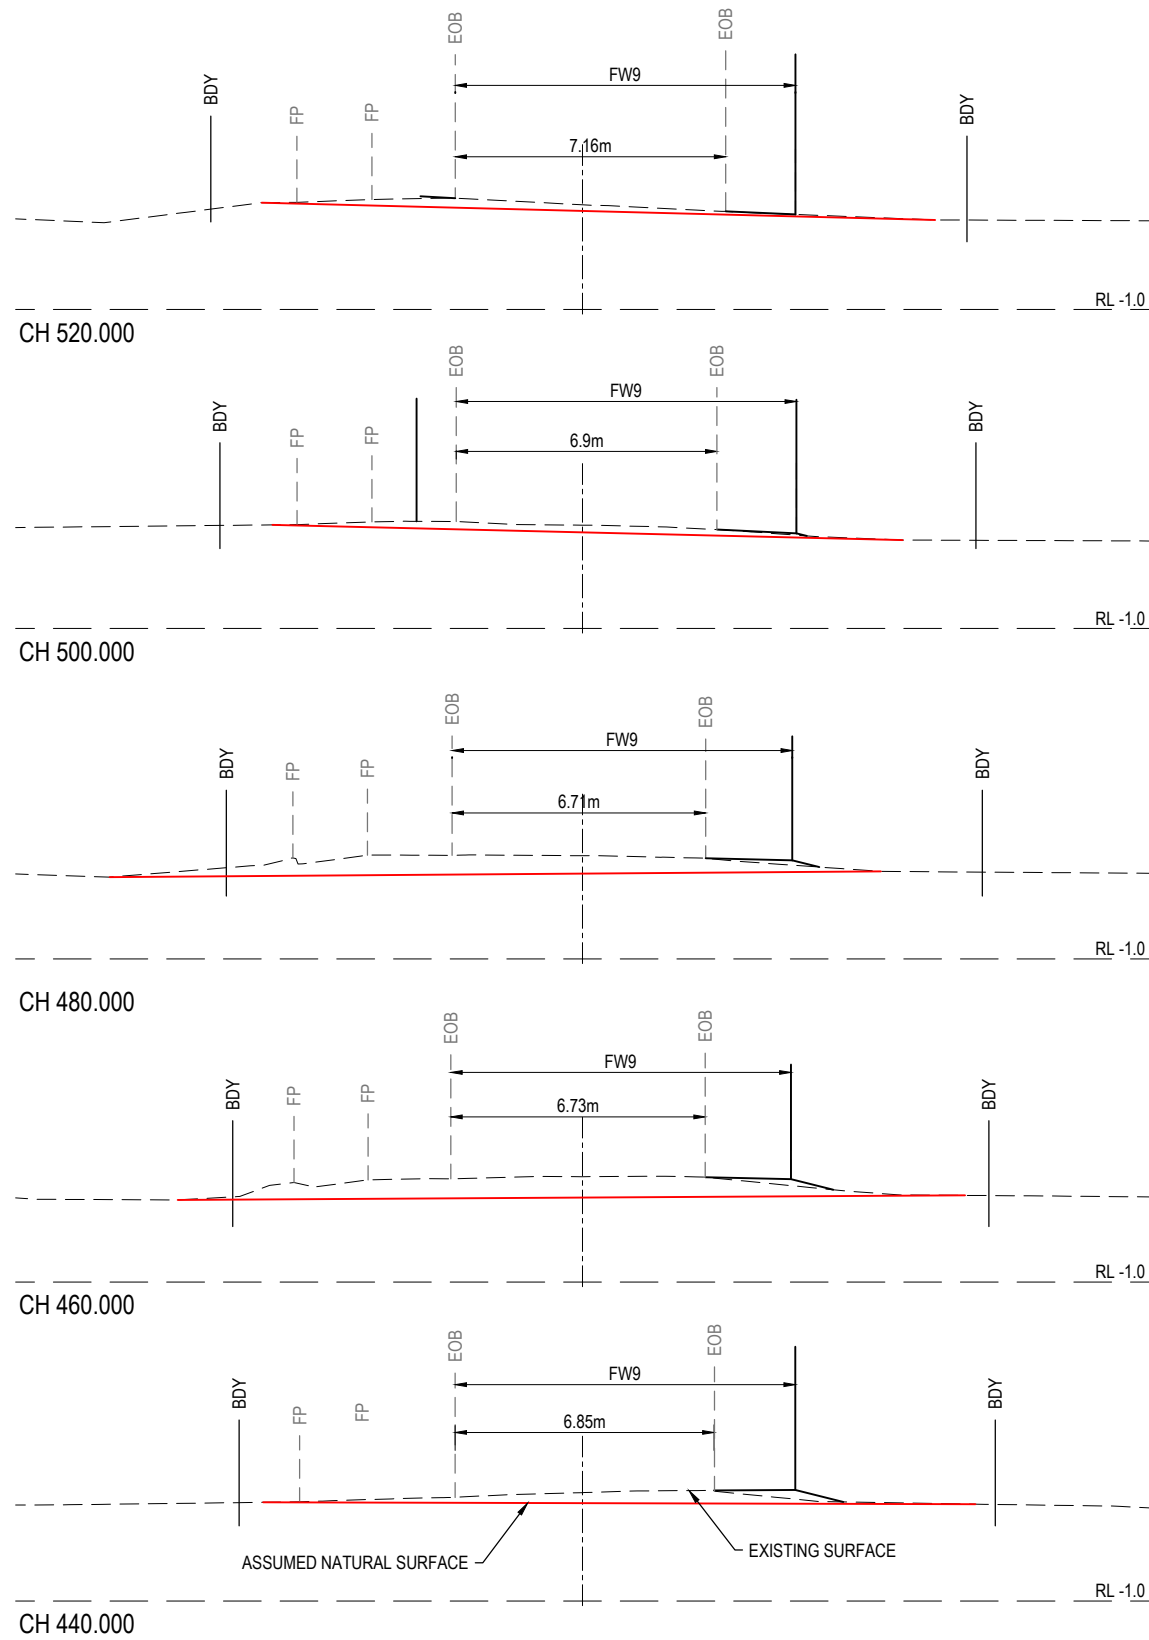


				Scale				Surveyor				Client				Status				Project							
								ROBERT A HARRIES SURVEYOR				GOLDCORAL PTY LTD				PRELIMINARY NOT TO BE USED FOR CONSTRUCTION				LOT 277 IRON GATES ROAD EVANS HEAD ACCESS ROAD							
				1 : 100				Architect								Approved				R.P.E.Q No :							
																Scales				Original Issue Signatures							
																Original Size				1:100				Drawn N. FAHEY			
																Height Datum				AHD				Designed G. DICK			
																Grid								Project Manager G. DICK			
																								Title			
																								ACCESS ROAD DETAILS CROSS SECTIONS - SHEET 3 OF 6			
																								Arcadis			
																								Arcadis Australia Pacific Pty Limited P O Box, 1653 Southport QLD 4215 ABN 76 104 485 289			
																								Tel No: +61 7 5532 3933 Fax No: +61 7 5591 4778 www.arcadis.com			
																								Drawing No.			
																								K214			
																								Project No.			
																								AA007094			
																								Issue			
																								02			

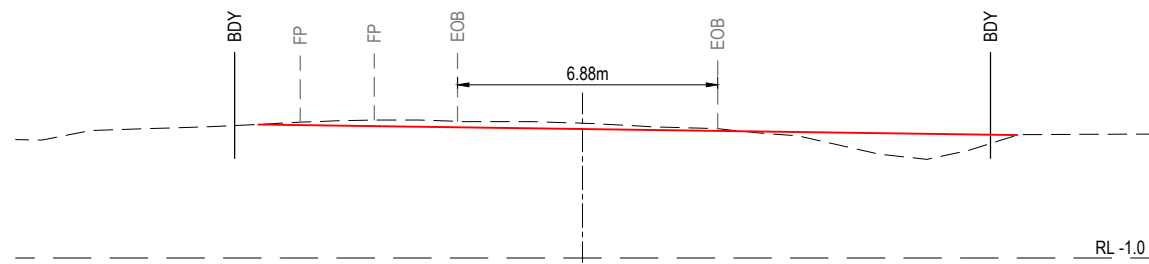


CH 920.000

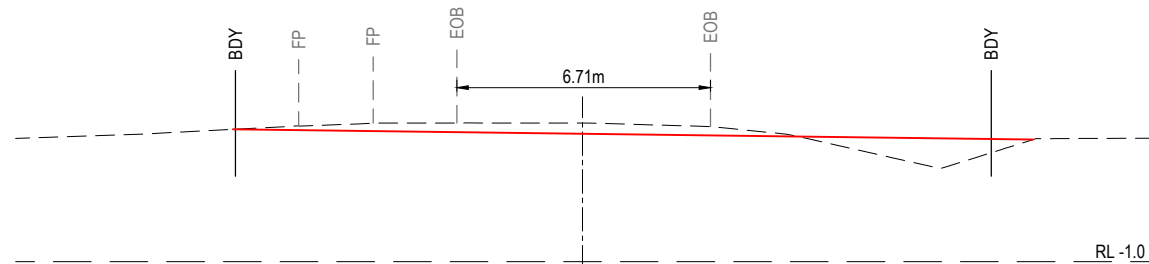


CH 900.000

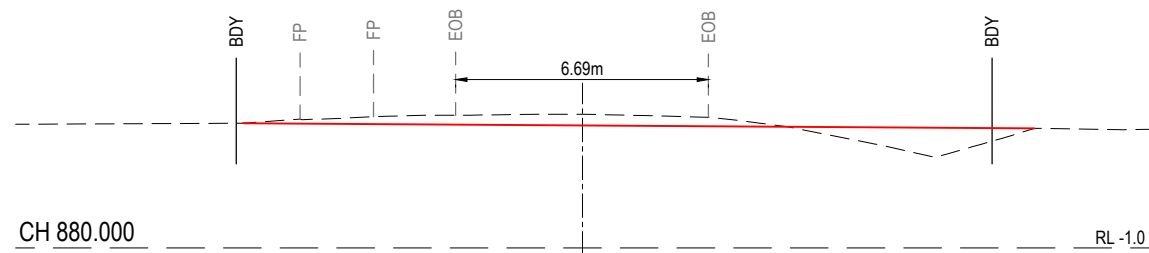


CH 880.000

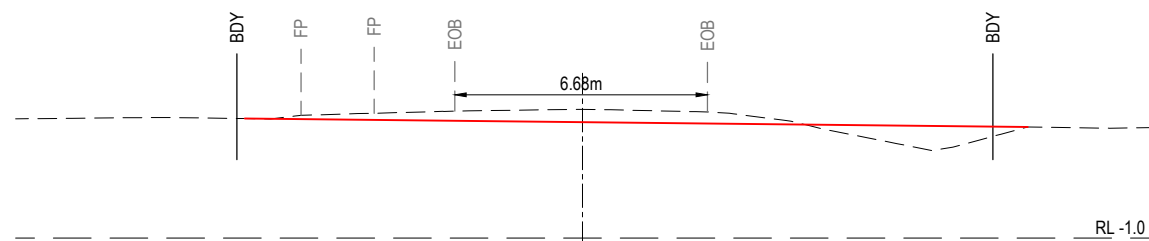


CH 860.000

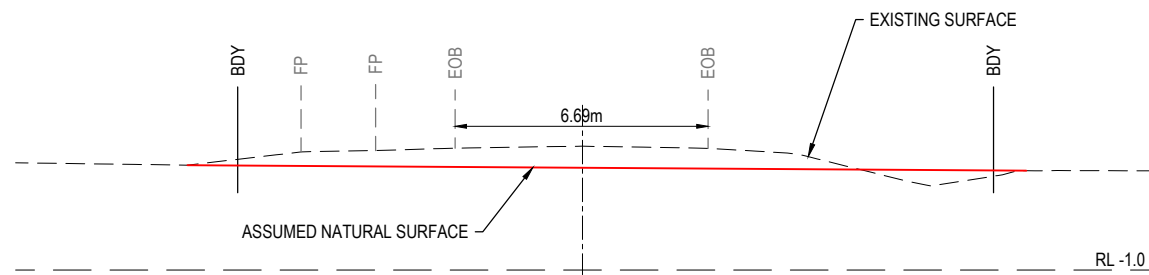


CH 840.000

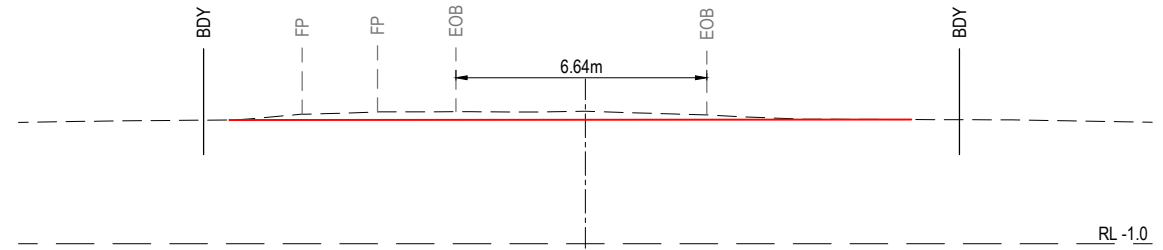


CH 1020.000

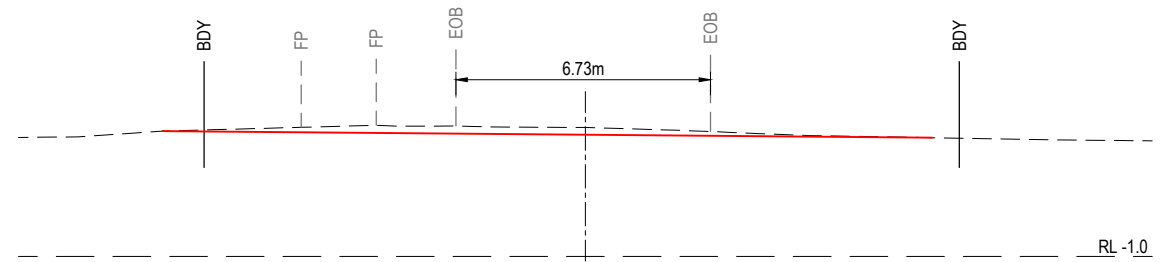


CH 1000.000

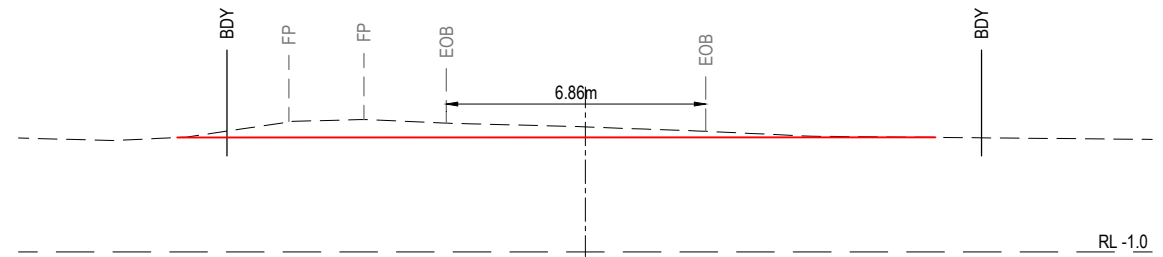

CH 980.000

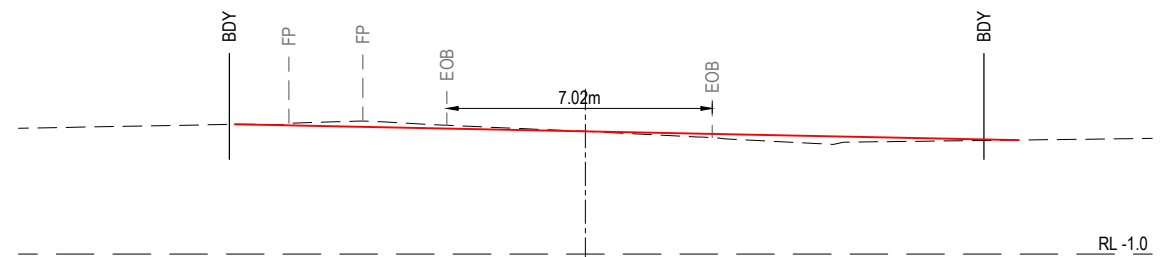


CH 960.000

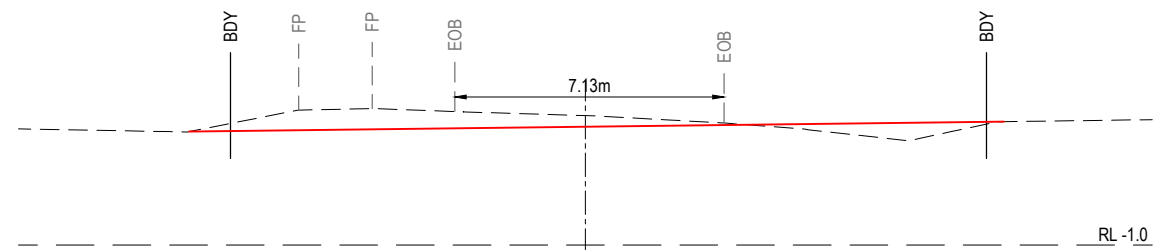

CH 940.000

02	SECTIONS AMENDED	NF	GD	21.08.17	
01	ORIGINAL ISSUE	NF	GD	23.02.17	
Issue	Description	By	Ckd	RPEQ	Date

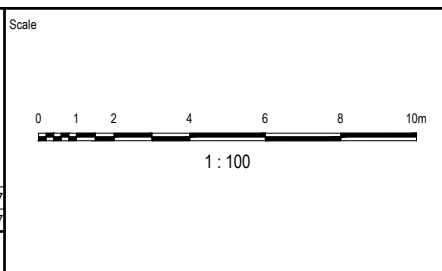


Surveyor	ROBERT A HARRIES SURVEYOR
Architect	
Filename	K210-AA007094-GCD-00-IRON GATES ACCESS ROAD DETAILS.dwg

Client	GOLDCORAL PTY LTD
--------	-------------------

Status	PRELIMINARY NOT TO BE USED FOR CONSTRUCTION
Approved	R.P.E.Q No :
Scales	1:100
Original Size	A1
Height Datum	AHD
Grid	© Copyright reserved

Project	LOT 277 IRON GATES ROAD EVANS HEAD ACCESS ROAD
Title	ACCESS ROAD DETAILS CROSS SECTIONS - SHEET 5 OF 6

Arcadis Australia Pacific Pty Limited P O Box, 1853 Southport QLD 4215 ABN 76 104 485 289 Tel No: +61 7 5532 3933 Fax No: +61 7 5591 4778 www.arcadis.com		
Drawing No.	Project No.	Issue
K216	AA007094	02

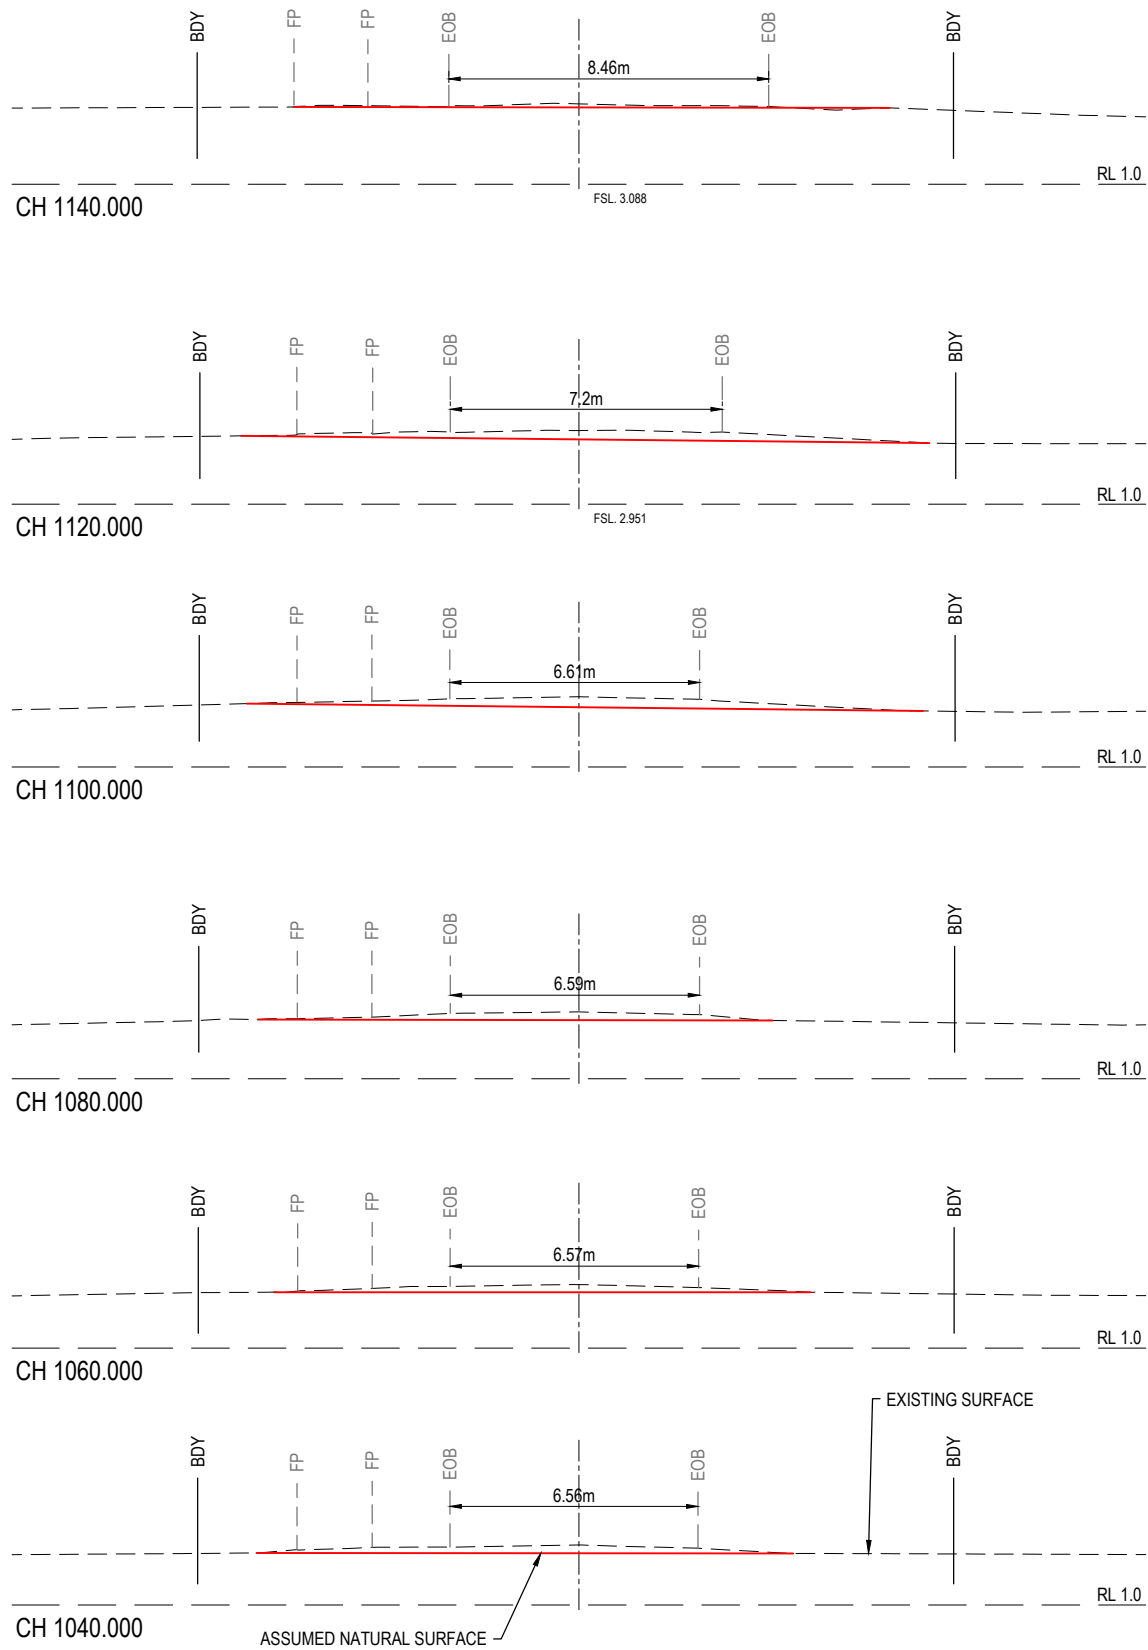

						Scale		Surveyor		Client		Status		Project		 Arcadis Australia Pacific Pty Limited P O Box, 1653 Southport QLD 4215 ABN 76 104 485 289 Tel No: +61 7 5532 3933 Fax No: +61 7 5591 4778 www.arcadis.com	
						01246810m 1 : 100		ROBERT A HARRIES SURVEYOR		GOLDCORAL PTY LTD		PRELIMINARY NOT TO BE USED FOR CONSTRUCTION		LOT 277 IRON GATES ROAD EVANS HEAD ACCESS ROAD			
02		SECTIONS AMENDED		NF	GD	21.08.17		Architect				Approved		R.P.E.Q No :		ACCESS ROAD DETAILS CROSS SECTIONS - SHEET 6 OF 6	
01		ORIGINAL ISSUE		NF	GD	23.02.17						Scales		1:100			
Issue		Description		By	Ckd	RPEQ	Date	Filename K210-AA007094-GCD-00-IRON GATES ACCESS ROAD DETAILS.dwg				Original Size		A1		Designed G. DICK	
												Height Datum		AHD		Project Manager G. DICK	
												Grid				© Copyright reserved	